

THIS MAP WAS PREPARED FOR ASSESSMENT PURPOSES ONLY. NO LIABILITY IS ASSUMED FOR THE ACCURACY OF THE DATA SHOWN. ASSESSOR'S PARCEL MAY NOT COMPLY WITH LOCAL LOT-SPLIT OR BUILDING SITE ORDINANCES.

SEP 11 2007 1/4 COR+

POR. SEC 15 T.2S., R.6W

T.R.A. 099-014
099-100

167-11

7-31-2

GALENA

STREET

LOT A


TROY COURT

RUTILE STREET

PACIFIC

RAILROAD

VAN BUREN BLVD.

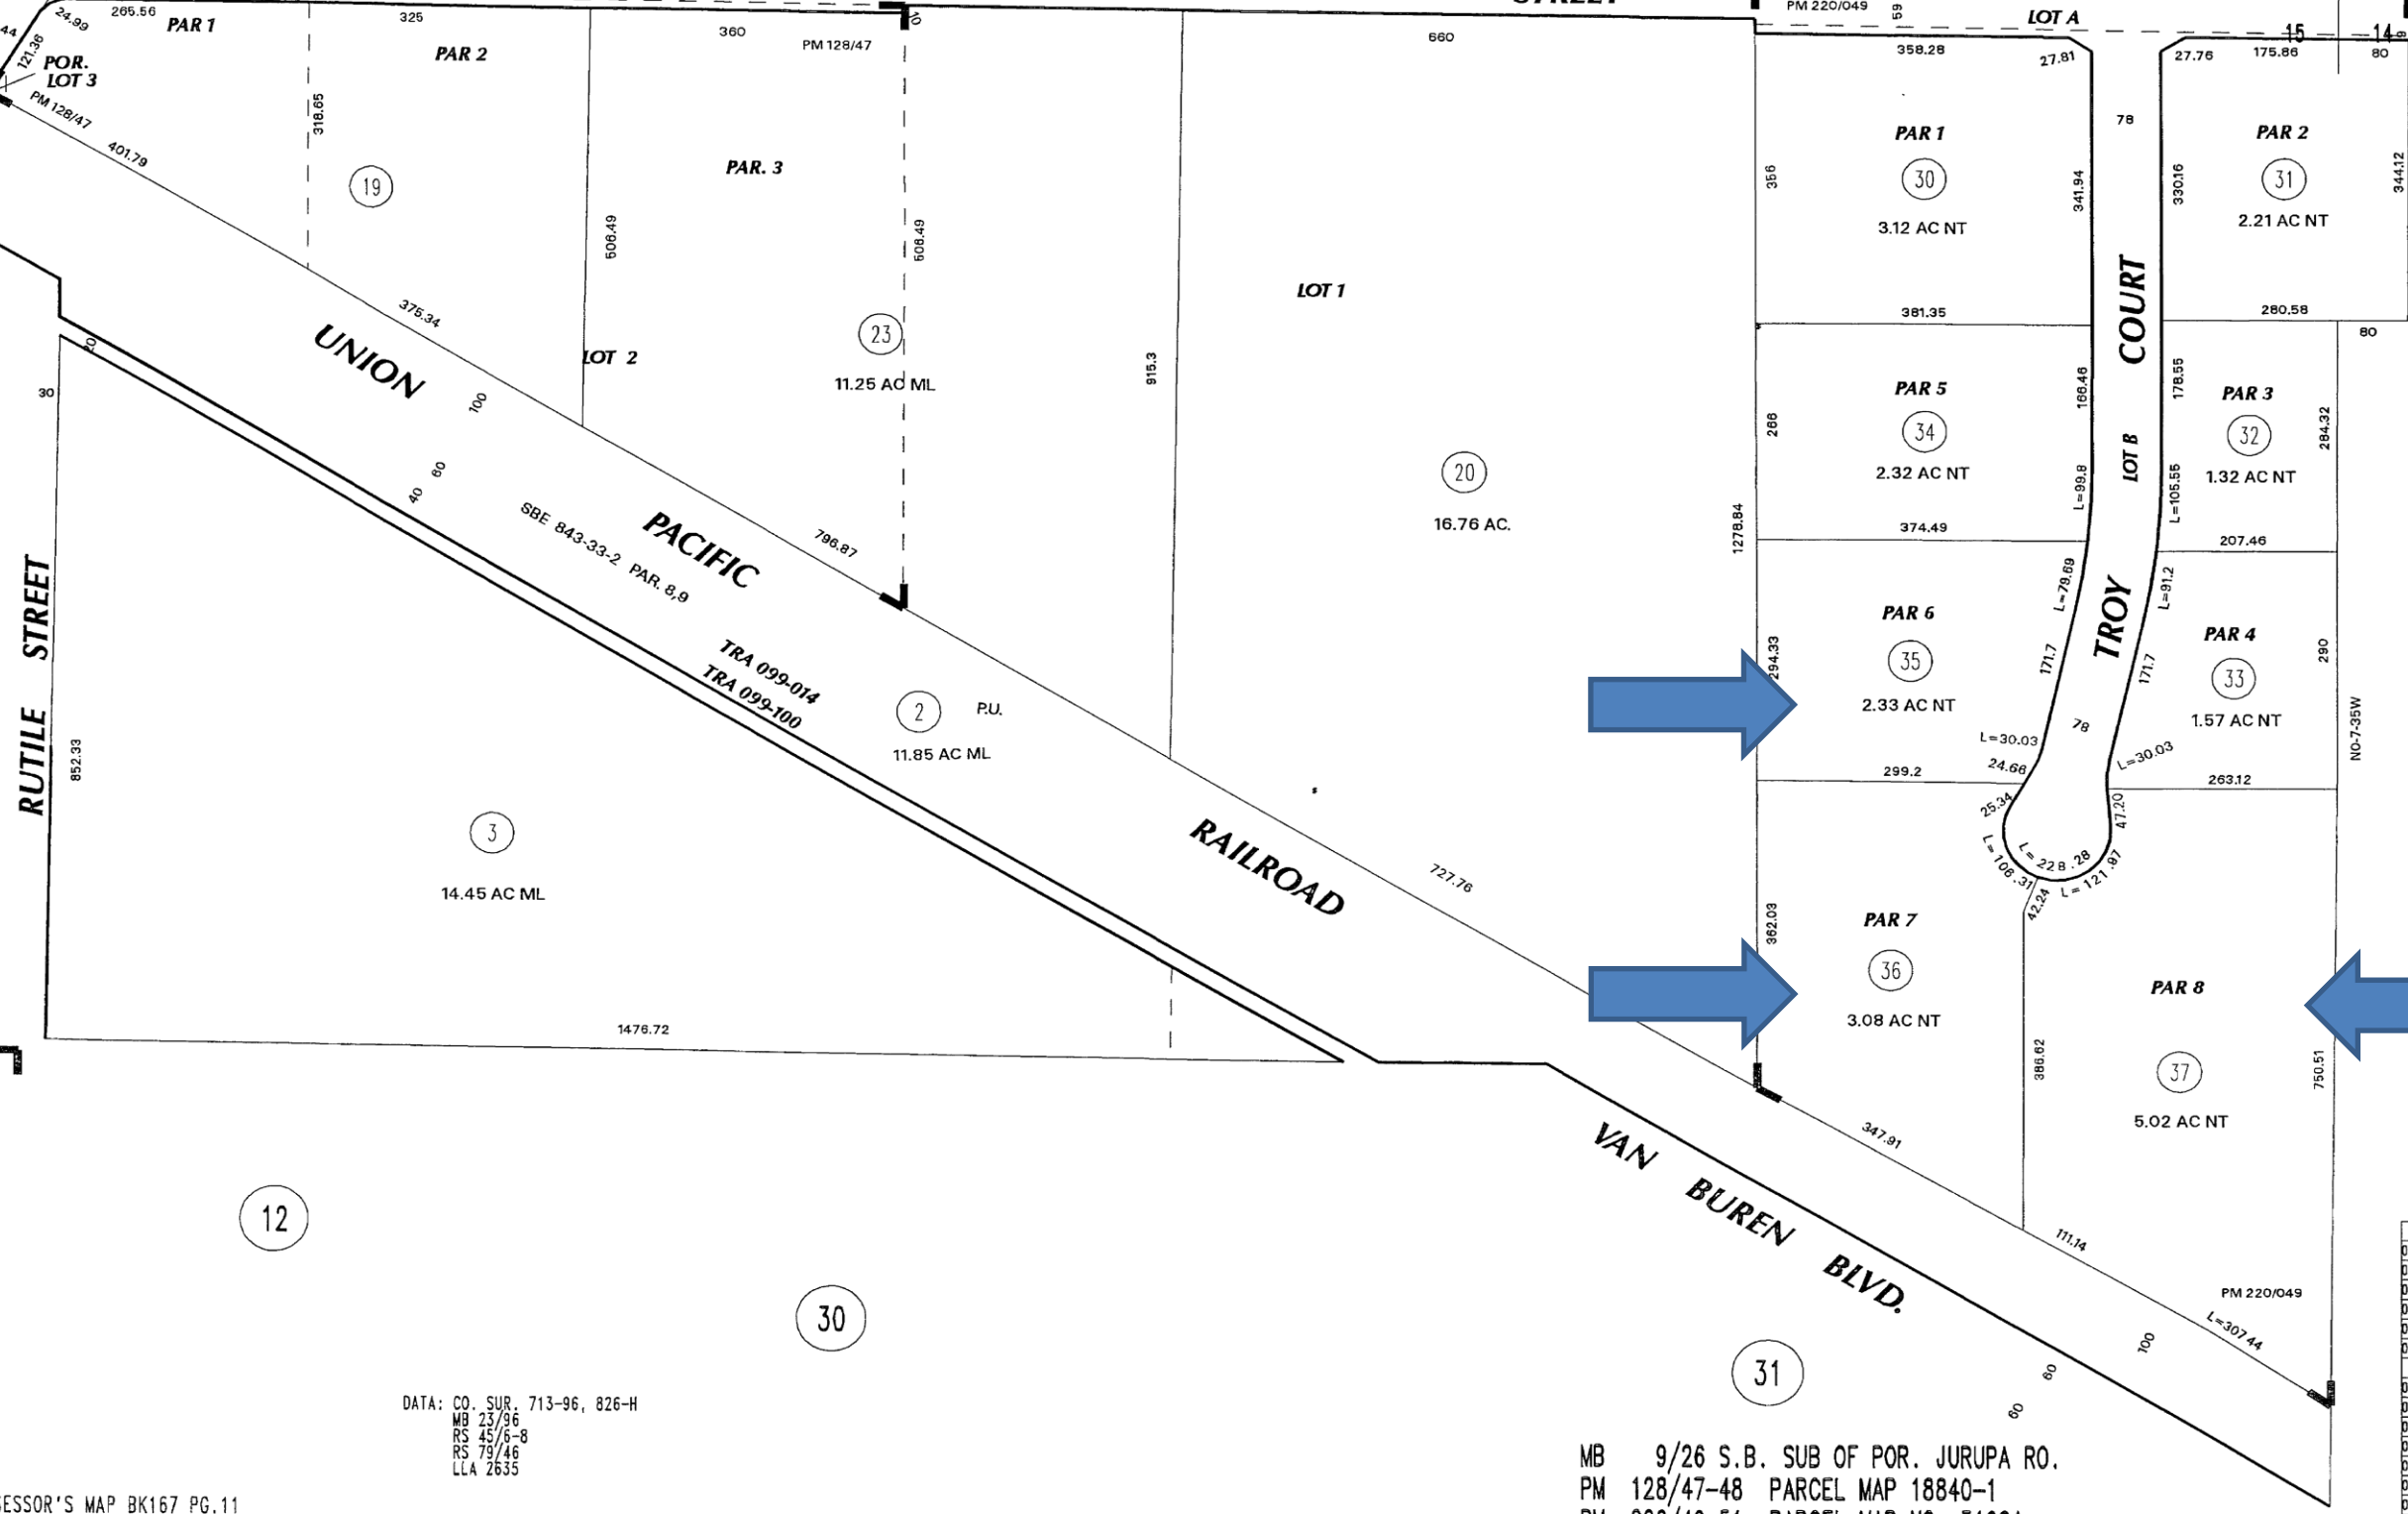

1" = 200'

DATA: CO. SUR. 713-96, 826-H
MB 23/96
RS 45/96-8
RS 79/96
LLA 2635

ASSESSOR'S MAP BK167 PG.11
Riverside County, Calif.

JSM

MB 9/26 S.B. SUB OF POR. JURUPA RO.
PM 128/47-48 PARCEL MAP 18840-1
PM 220/49-51 PARCEL MAP NO. 31081

Sep 2007

DATE	OLD NUMBER	NEW NUMBER
08/75	110-001	11
08/75	110-006	12
03/80	9,10	13
01/82	11	14, ST
04/85	14	15-18
03/87	16, 17	19
DATE	OLD NUMBER	NEW NUMBER
05/88	15	20, 21
05/88	18, 21	22
03/89	22	23, ST
03/96	4	24, ST
03/96	5	25, ST
03/96	7	26, ST
03/96	12	27, ST
03/96	24-27	28
02/05	8, 13, 28	29
08/07	29	30-37